



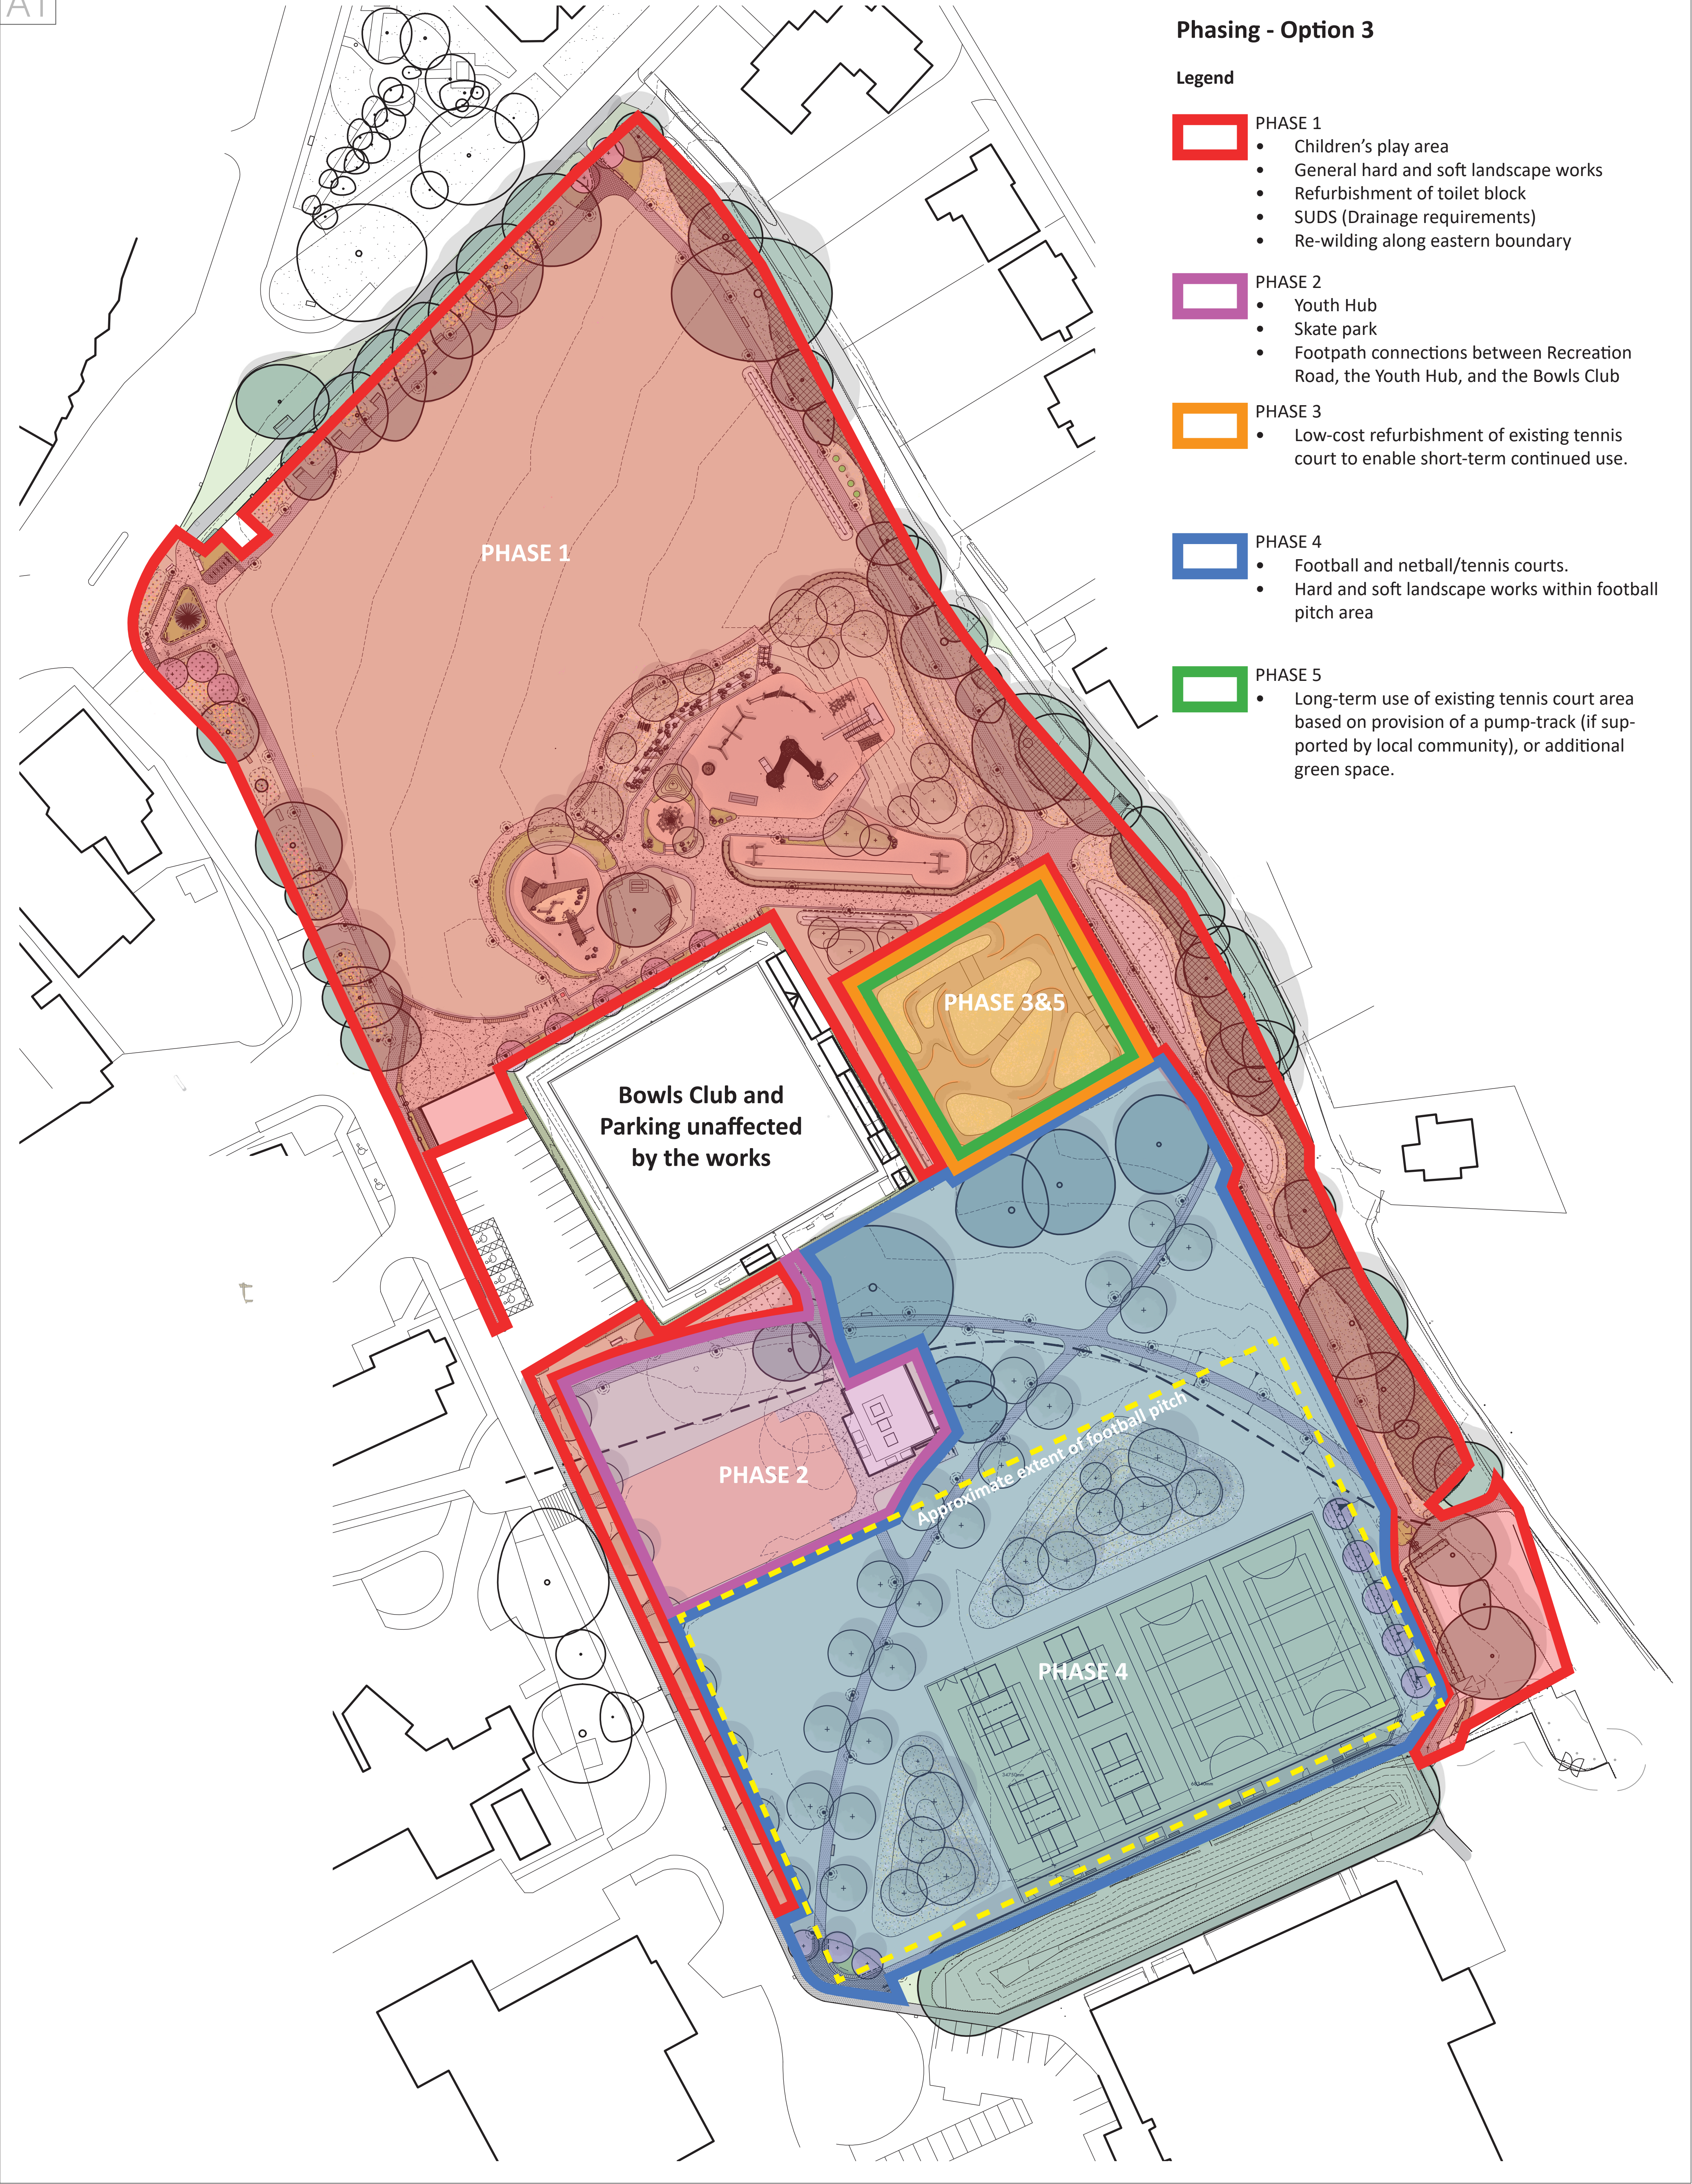

Landscape Masterplan Phasing

DO NOT SCALE this drawing, figured dimensions only are to be used.
© This drawing is the sole copyright of markhantonstudio.
Any discrepancies between this drawing and other information should be reported to markhantonstudio for clarification.

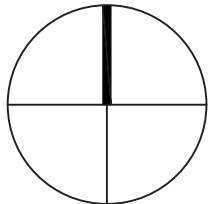

REVISION					
NO.	DESCRIPTION	DATE	BY	CHECK	
A	First issue	10.04.2024	MAH	MAH	
B	Amended to provide additional Sport England requirements where feasible.	02.09.2024	MAH	MAH	
C	Area outside cafe amended to clients request. Existing tennis court phasing amended.	16.12.2024	MAH	MAH	

PROJECT	TENTERDEN RECREATION GROUND				
CLIENT	TENTERDEN TOWN COUNCIL				
DRG NO.	MH280 14-G02				
STATUS	I INFORMATION				
SCALE	REV	DRAWN BY	CHECKED	DATE	
1:500@A1	C	MAH	MAH	10.04.2024	

MARK HANTON STUDIO

Landscape Architecture/
Urban Design

The Studio, Ivy House
Spelders Hill
Brook
Ashford
Kent TN25 5PB

Telephone: 07859 329272
E-mail: mark@markhantonstudio.co.uk
Website: www.markhantonstudio.co.uk